


FROW AVE.

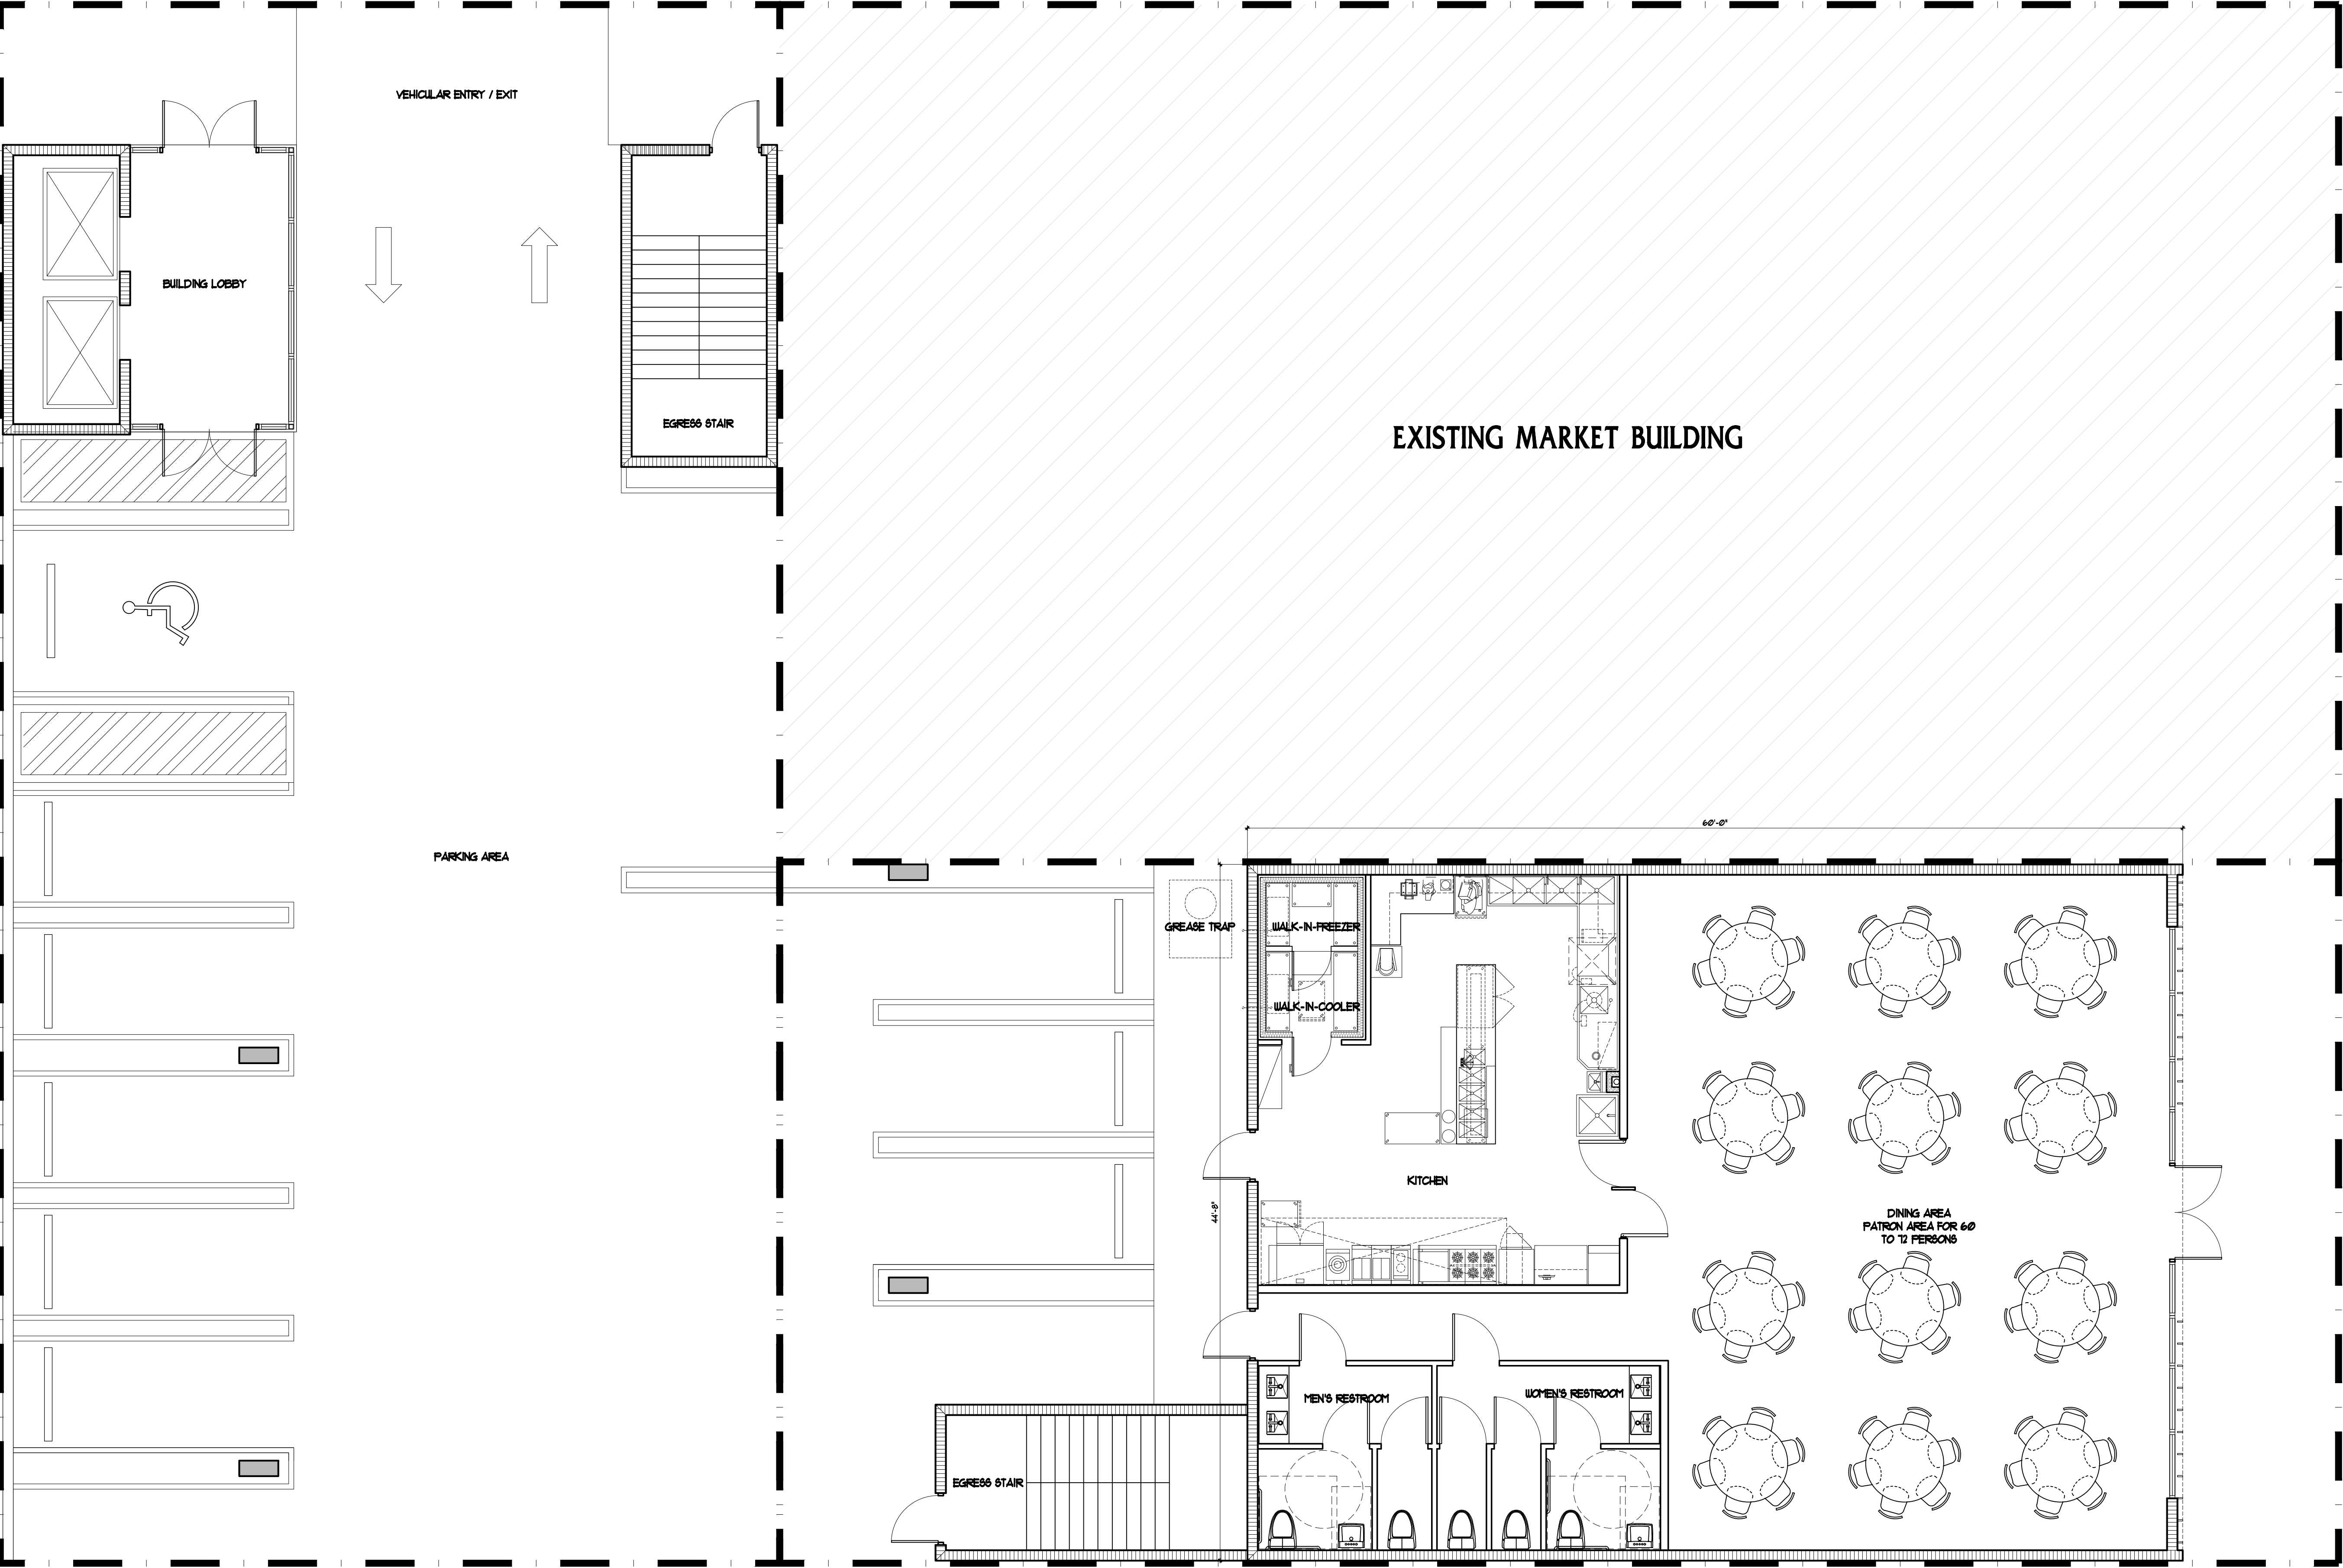

ARCHITECTURAL FLOOR PLAN (GROUND FLOOR) SCALE: 1/4" = 1'-0"

| No. | REVISIONS | BY |
|-----|-----------|----|
|     |           |    |
|     |           |    |
NOTICE: GENERAL CONTRACTOR: YOUR RESPONSIBILITY TO WORK TOGETHER WITH THE ARCHITECTURAL & ENGINEERING DRAWINGS. IF ANY DISCREPANCIES APPEAR, CALL THE ARCHITECTS & THE ENGINEERS OF RECORD BEFORE CONTINUING ANY WORK.

PROPOSED NEW FOOD BANK FOR: GRAND ISLAND

PROJECT TITLE

CALIL ARCHITECTS

SEAL

SHEET No.

A-2.01

DRAWN  
CHECKED  
DATE  
SCALE  
JOB No.

EAC. JR.  
EAC.  
SEPT. '19  
SHOWN  
2019-021

1728 CORAL WAY, SUITE-702 MIAMI, FLORIDA 33145  
AA 26001949 PHONE: (305) 860-9600 FAX: (305) 860-9602  
EDUARDO A. CALIL ARCHITECTS, P.A. AR 0005555  
WWW.CALILARCHITECTS.COM

PROJECT LOCATION

LOCATED AT:  
3380 DOUGLAS RD  
MIAMI, FL 33133

"In my professional judgement and to the best of my knowledge and belief, these plans and specifications comply with applicable Building Codes." This document and the information it contains is the exclusive property of CALIL ARCHITECTS and may not be reproduced or used for other purposes without the explicit consent of CALIL ARCHITECTS.