

- : NOTICE : -
GENERAL CONTRACTOR :
FOR CONSTRUCTION, IT IS YOUR
RESPONSIBILITY TO WORK TOGETHER WITH
THE ARCHITECTURAL & ENGINEERING
DRAWINGS. IF ANY DISCREPANCIES APPEAR,
CALL THE ARCHITECTS & THE ENGINEERS OF
RECORD BEFORE CONTINUING ANY WORK.


PROJECT
TITLE

The seal of the Commonwealth of Massachusetts, featuring a Native American figure holding a bow and arrow, surrounded by a circular border with the text "SIGILLUM REIPUBLICÆ MASSACHUSETTENSIS".

SHEET No.

A-2.00

DRAWN	E.A.C. JR
CHECKED	E.A.C.
DATE	SEPT. '19
SCALE	SHOWN
JOB No.	2019-021

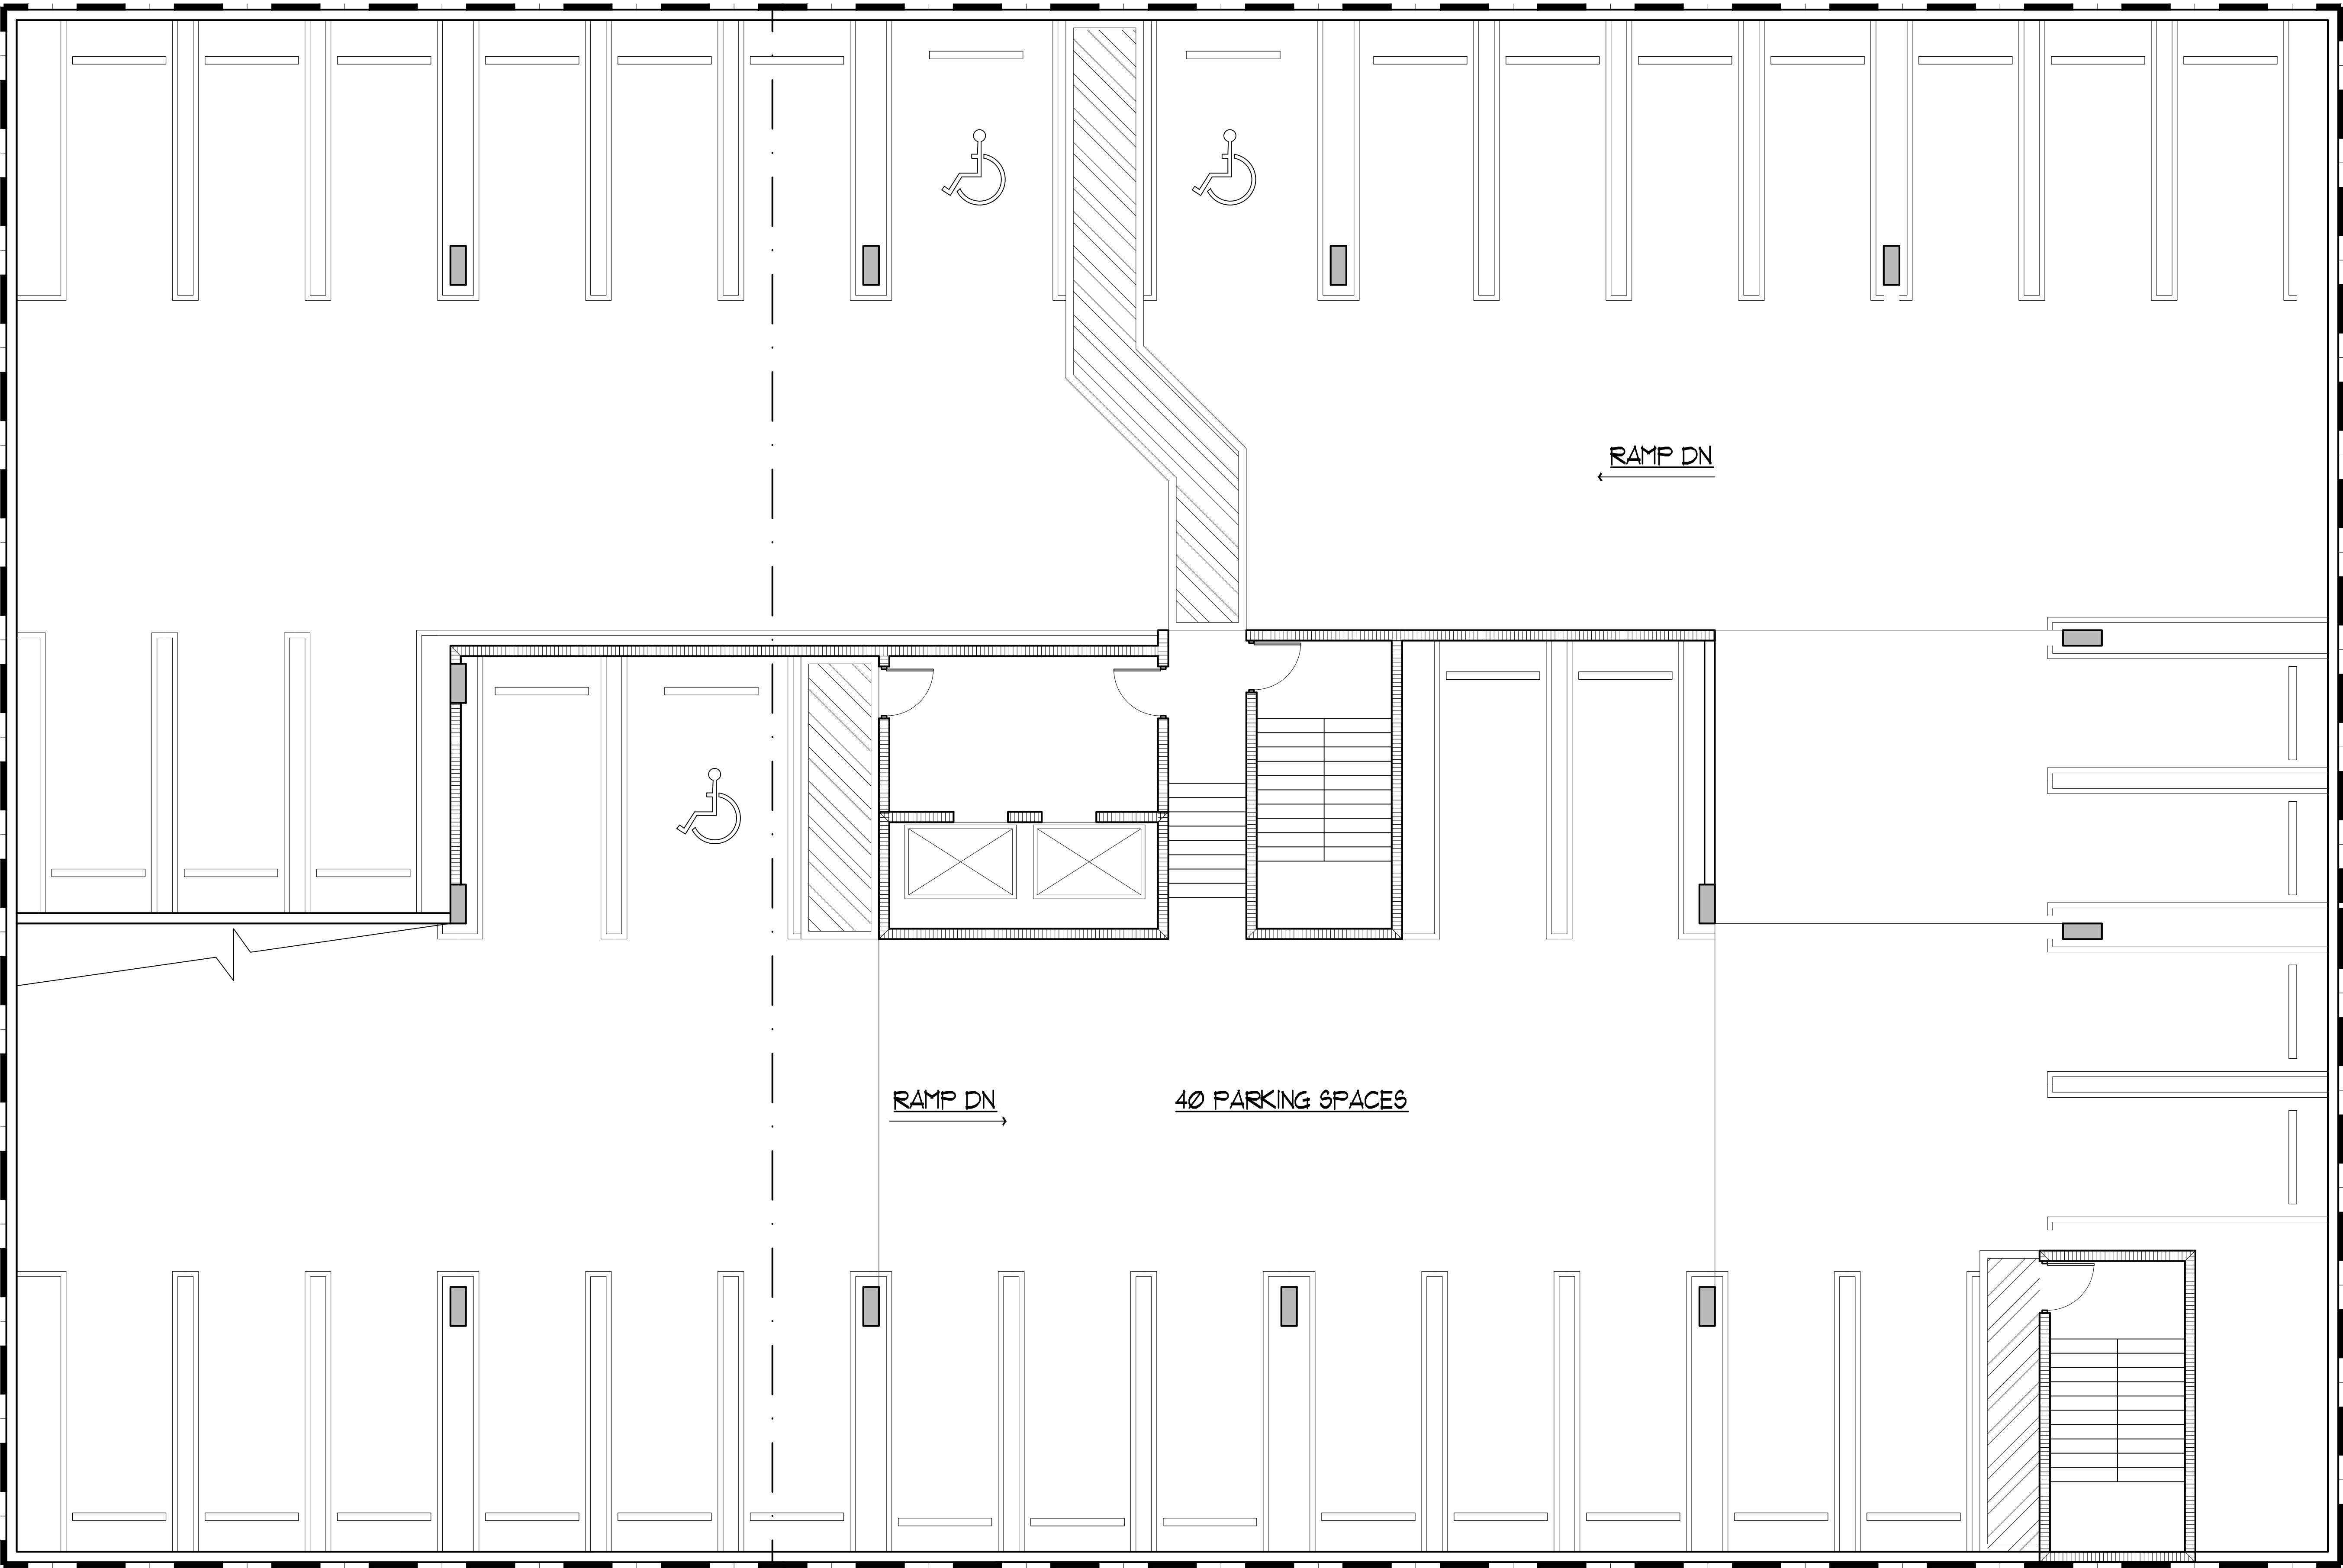

BASEMENT LEVEL PLAN

Scale: 3/16" = 1'-0"